
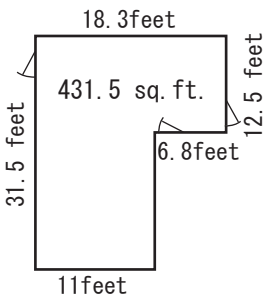


Finished BASEMENT

Notes:

Date _____

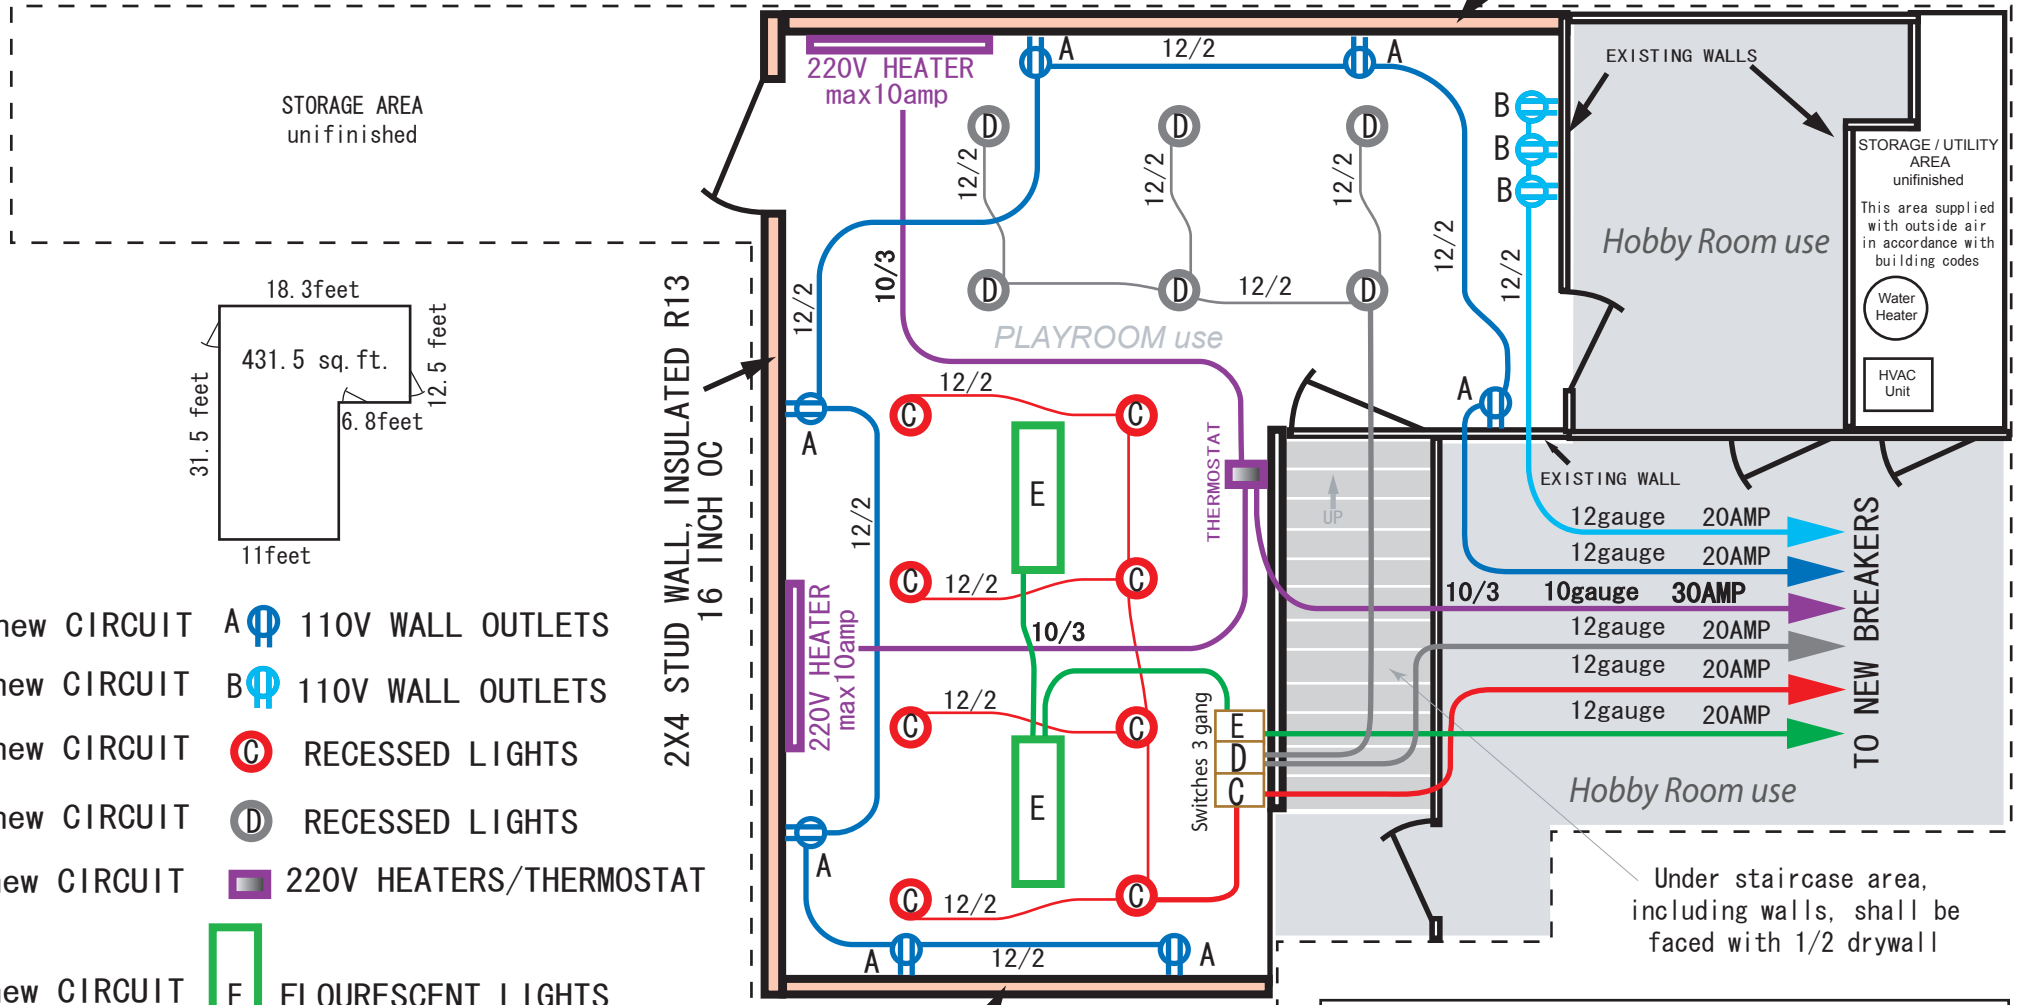

- new CIRCUIT A 110V WALL OUTLETS
- new CIRCUIT B 110V WALL OUTLETS
- new CIRCUIT C RECESSED LIGHTS
- new CIRCUIT D RECESSED LIGHTS
- new CIRCUIT 220V HEATERS/THERMOSTAT
- new CIRCUIT E FLOURESCENT LIGHTS
- LIGHT SWITCHES for circuit C;D;E

Name _____
 Block _____ Lot _____
 Address _____
 Phone _____