


HORIZONTAL DATUM = NAD83

GRAPHIC SCALE

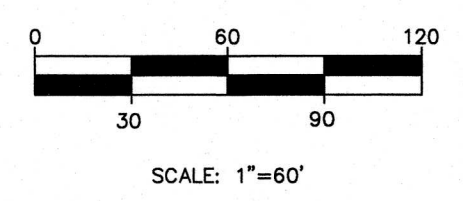

menlo
engineering
associates

Civil Engineering Consultants
Landscape Architects
Professional Planners

261 Cleveland Avenue
Highland Park, NJ 08904

menloeng.com

732-846-8585 732-846-9439

Certificate of Authorization: 24042791900

REVISIONS

1) N/DOT SUBMISSION 03/29/21


2) TOWNSHIP REVISIONS 04/22/21

THIS DRAWING IS FOR PERMIT PURPOSES ONLY.
NOT FOR CONSTRUCTION UNTIL THIS BOX HAS BEEN CHECKED AND DATED.

CHKD BY: _____ DATE: _____



THE STATE OF NEW JERSEY REQUIRES NOTIFICATION BY EXCAVATORS, DESIGNERS, OR ANY PERSON PREPARING TO DISTURB THE EARTH'S SURFACE ANYWHERE IN THE STATE.

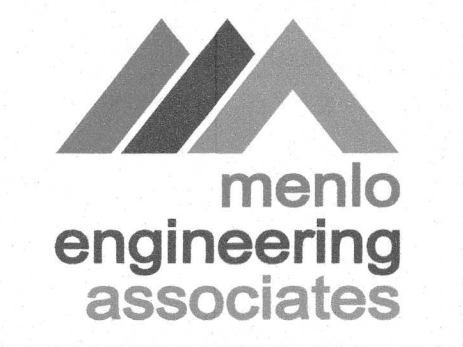

ROCKEFELLER
GROUP
LOGISTICS
at
EASTAMPTON



TOWNSHIP OF EASTAMPTON
BURLINGTON COUNTY
NEW JERSEY

BLOCK 800, LOT 9.03
TAX MAP SHEET 8
27.8 ACRES

PROPOSED DRAINAGE AREAS PLAN

DRAWN BY: _____ HC
DESIGNED BY: _____ HC
APPROVED BY: _____ ST

PROJECT NUMBER: 2020.014 PDA-1
DATE OF ISSUE: JANUARY 12, 2021
REVISION: 2 APRIL 22, 2021

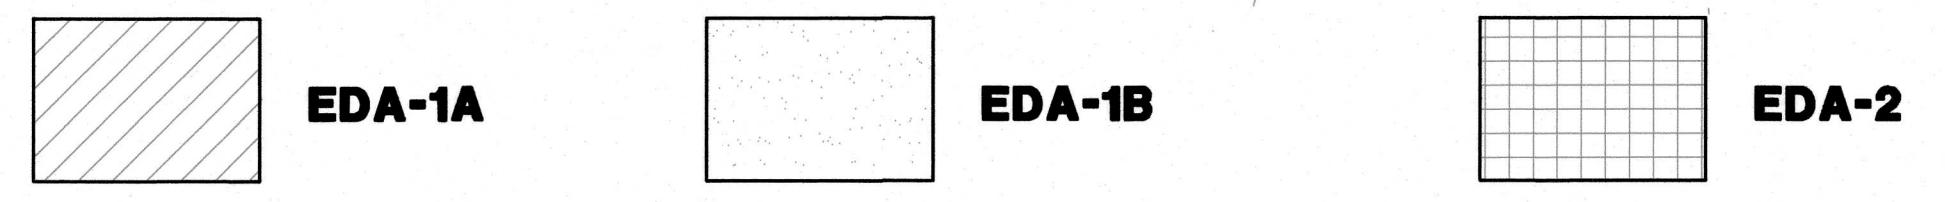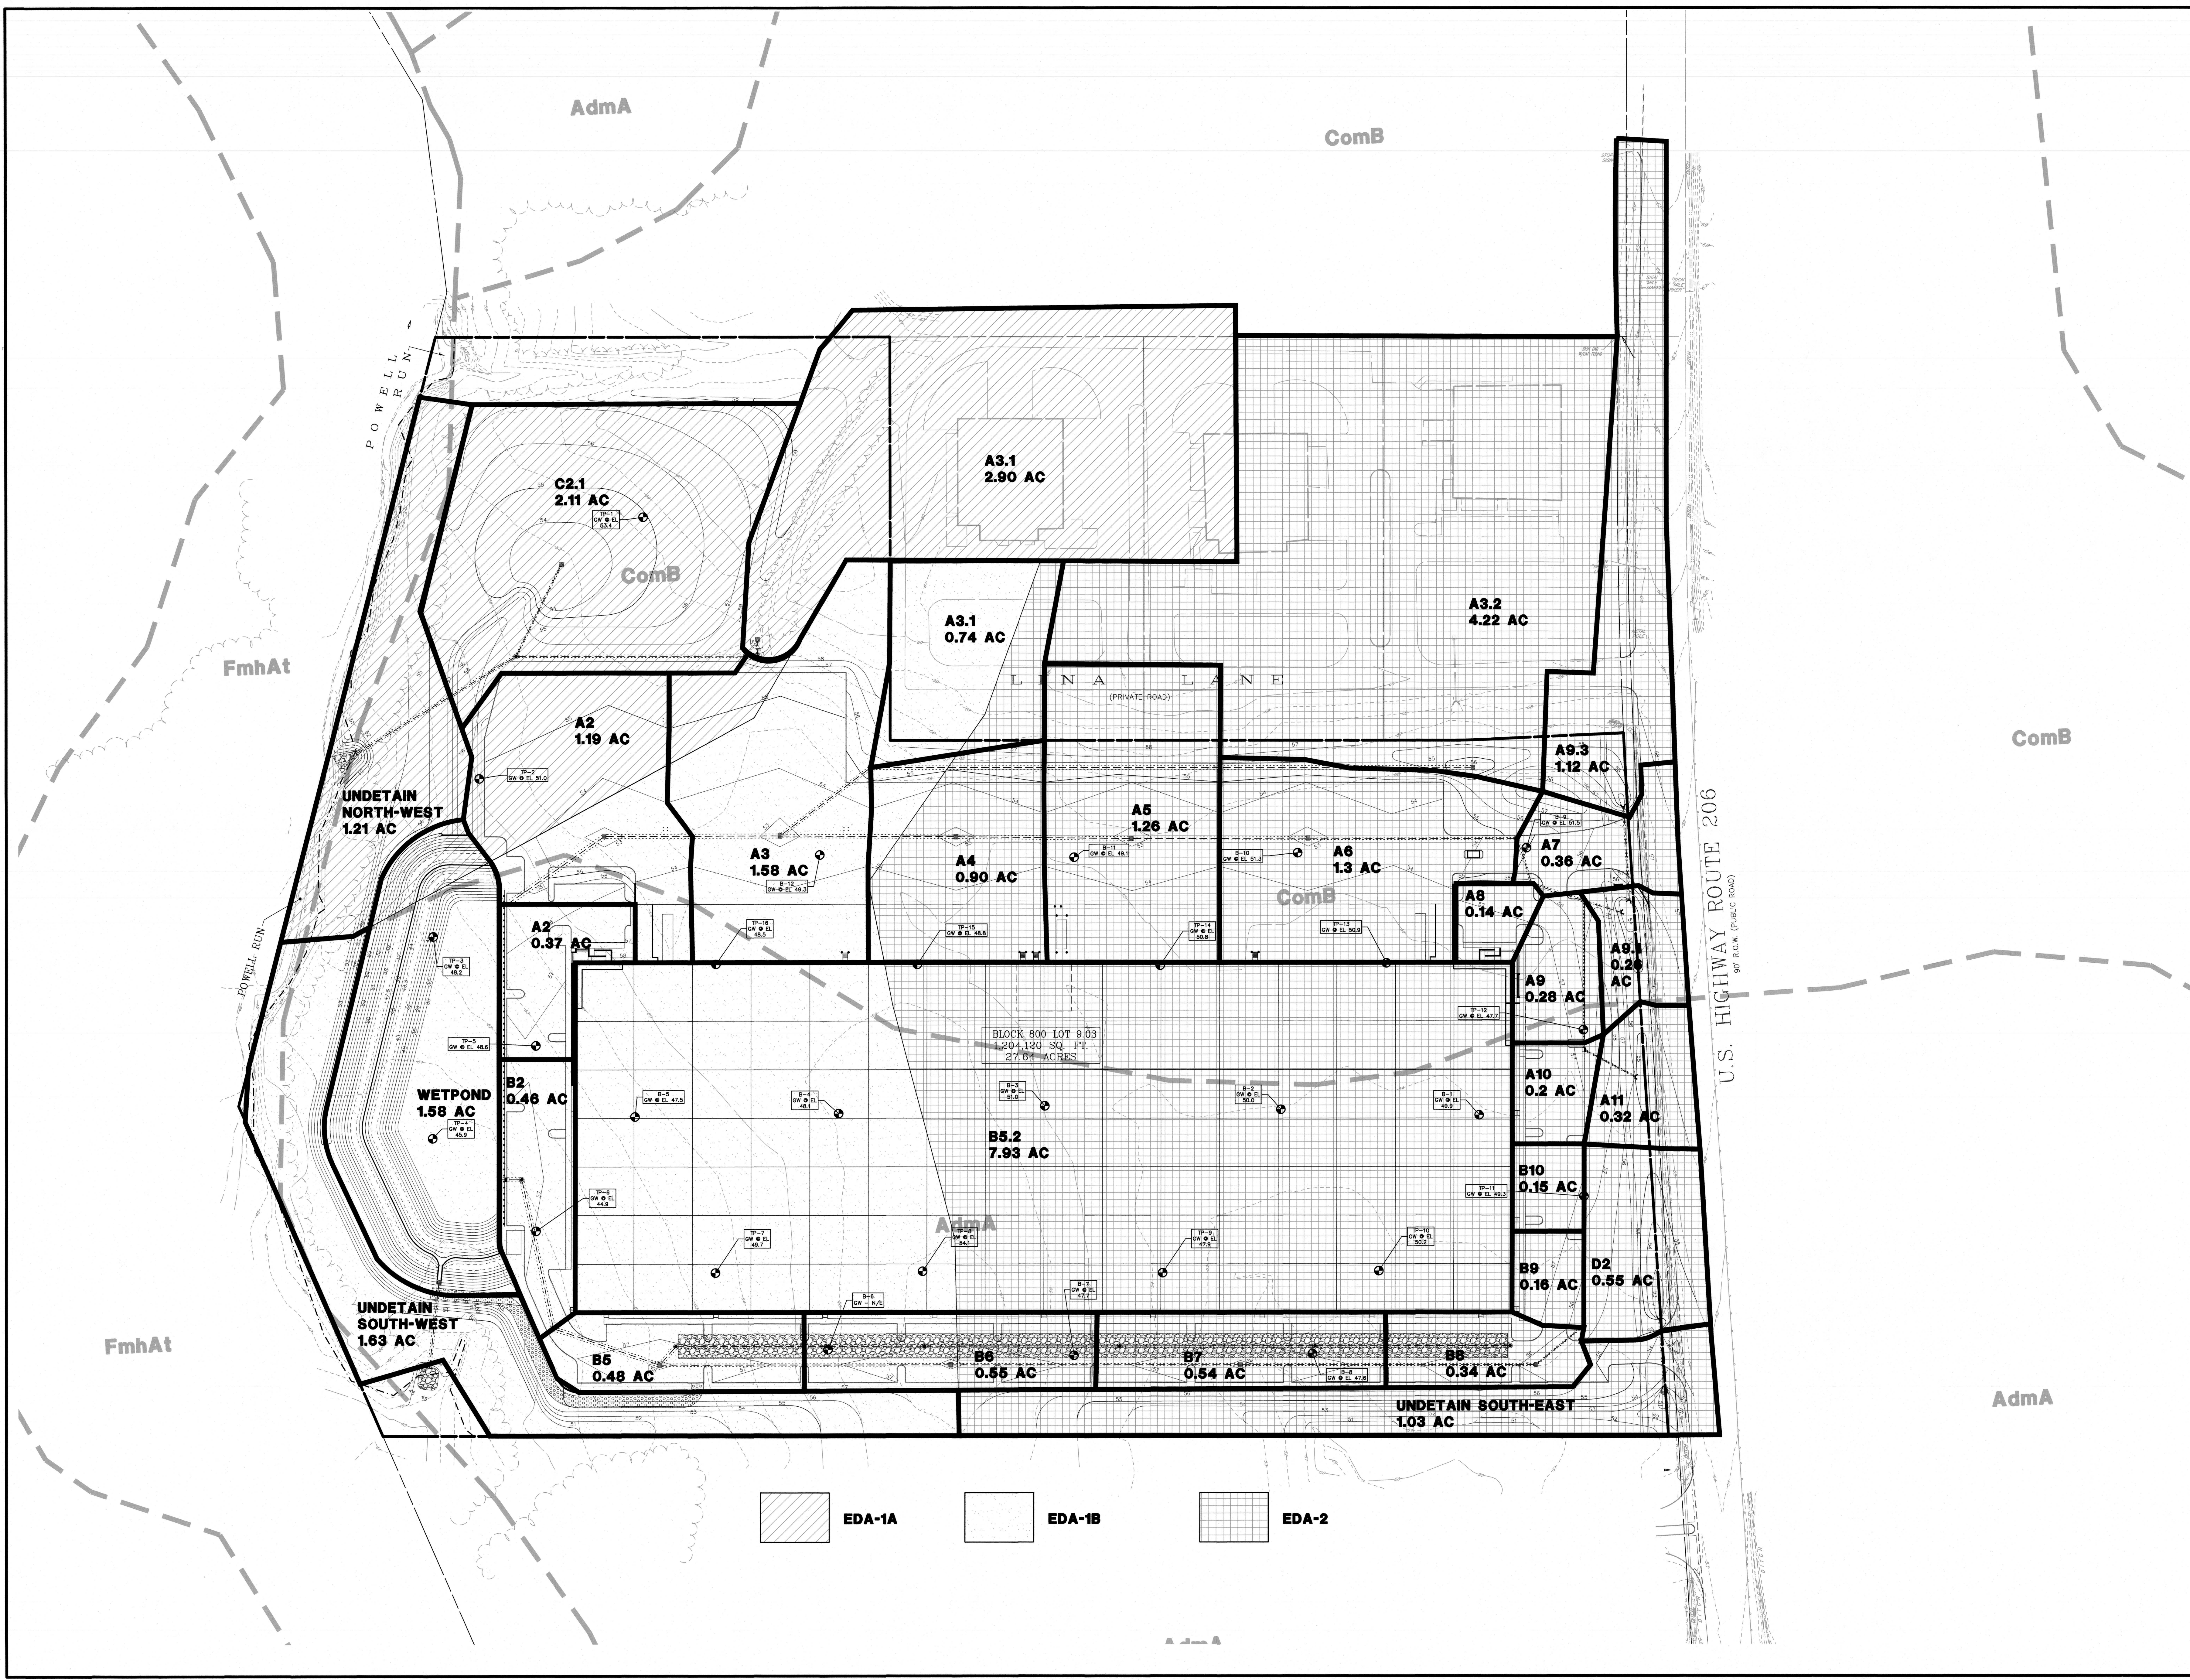

AdmA

ComB

FmhAt

ComB

AdmA

FmhAt

BLOCK 800 LOT 9.03
1,204,120 SQ. FT.
27.84 ACRES

U.S. HIGHWAY ROUTE 206
80' R.O.W. (PUBLIC ROAD)

L N A L A N E
(PRIVATE ROAD)

UNDETAIN NORTH-WEST
1.21 AC

UNDETAIN SOUTH-WEST
1.63 AC

UNDETAIN SOUTH-EAST
1.03 AC

C2.1
2.11 AC

A3.1
2.90 AC

A3.1
0.74 AC

A3.2
4.22 AC

A2
1.19 AC

A5
1.26 AC

A9.3
1.12 AC

A3
1.58 AC

A4
0.90 AC

A6
1.3 AC

A7
0.36 AC

A2
0.37 AC

A8
0.14 AC

A9
0.26 AC

WETPOND
1.58 AC

B2
0.46 AC

B5.2
7.93 AC

A9
0.28 AC

A10
0.2 AC

A11
0.32 AC

AdmA

B10
0.15 AC

B9
0.16 AC

D2
0.55 AC

B5
0.48 AC

B6
0.55 AC

B7
0.54 AC

B8
0.34 AC